


DO NOT SCALE

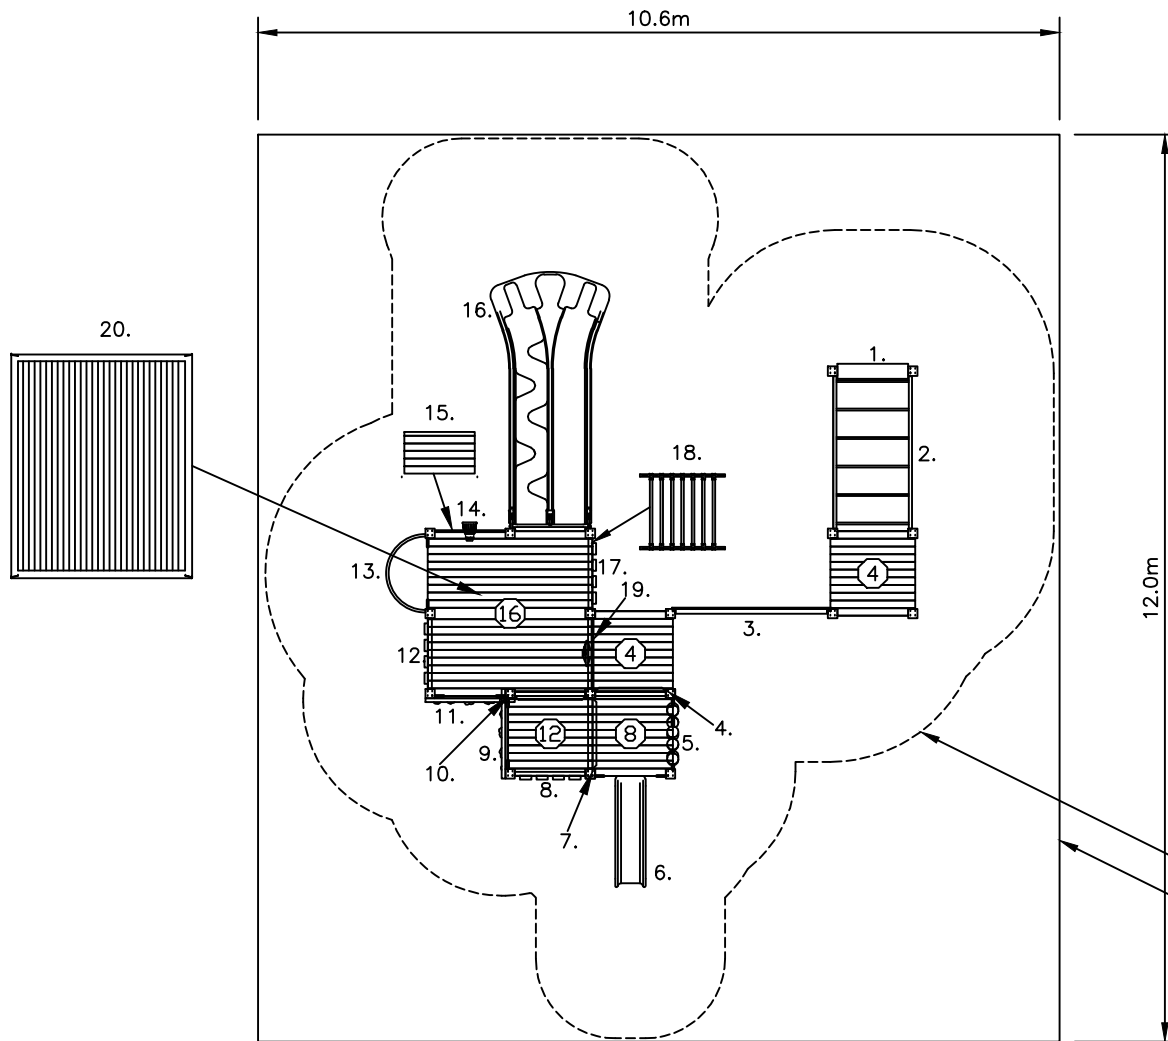


1. TIMBER STEP END DECK
2. CHALLENGE LADDER
3. SPIDER WEB CLIMBER
4. TIMBER STEP INFILL & LOOPS
5. ABACUS PANEL
6. CATERPILLAR SLIDE 800
7. TIMBER STEP INFILL & LOOPS
8. TIMBER PANEL
9. TIMBER ROCKWALL CHALLENGE 1200
10. TIMBER STEP INFILL & LOOPS
11. TIMBER ROCKWALL CHALLENGE 1600
12. TIMBER PANEL
13. FIREPOLE 1600
14. SAFETY RAIL PANEL W/ KALEIDOSCOPE
15. TIMBER COUNTER PANEL (UNDER)
16. RACERBACK DOUBLE SLIDE
17. TIMBER PANEL
18. SQUEEZE BARS (UNDER)
19. SAFETY RAIL PANEL W/ WHEEL
20. LARGE SKILLION ROOF (FOR TIMBER UNIT)

SAFETY ZONE*
SOFT FALL AREA

306 - LAURA
MAX FHF: 2.2m

SCALE = mm

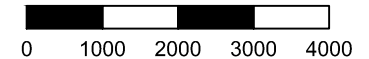

*AS 6585:2014

APPROX AREA (sq.m.): 127.2 APPROX PERIMETER (lin.m.): 45.2

306 - LAURA
TIMBER UNIT
STANDARD DRAWING

DRAWING No.: 306

REV: A

DRN: LB
DATE: 01/02/16

SCALE 1:100
SHEET 1 OF 1

SIZE
A4

- Heights above Playground surface are shown on decks and all play equipment, is. Ⓢ = 40mm
- Impact absorbing ground cover is required under and around all play equipment.
- The min. recommended fall zone around the entire play structure is shown. This zone is to be free of all tripping or collision hazards (i.e. roots, rocks, border material, etc).
- Site layout and dimensions are subject to verification prior to installation.
- Dimensions in millimetres unless stated otherwise.

