

THIS DRAWING IS INDICATIVE ONLY (NOT FOR CONSTRUCTION)



AUSTEK PLAY

604 TEGAN

CONSULTANT: AUSTEK PLAY


DRAWING No.: - REV: A

DATE: 22/06/2021

DRN: M. PLANT PAGE SIZE: A3


EQUIPMENT LIST

- EXTREME TEGAN UNIT - 604**
1. ACCESSIBILITY RAMP
 2. SHORT SAFETY RAIL PANEL
 3. ECHIDNA PANEL
 4. NAUGHTS & CROSSES PANEL
 5. SHORT SAFETY RAIL PANEL
 6. FLAT TIMBER BRIDGE 1200 W/ HANDRAILS
 7. NUMBERS PANEL
 8. ABACUS PANEL
 9. PORTHOLE PANEL
 10. PORTHOLE PANEL
 11. STEP PANEL & LOOPS
 12. PORTHOLE PANEL
 13. CRAWL PANEL
 14. BOAT PEAK
 15. CRAWL PANEL
 16. PORTHOLE PANEL
 17. PORTHOLE PANEL
 18. HOODED CATERPILLAR SLIDE 1200
 19. SAFETY RAIL PANEL
 20. STEP PANEL & LOOPS
 21. SWISS CLIMBER 800
 22. COMMANDO TUBE
 23. STEP PANEL & LOOPS
 24. PORTHOLE PANEL
 25. SAFETY RAIL PANEL
 26. STEP PANEL & LOOPS
 27. DOUBLE WIDE SLIDE 1600
 28. PORTHOLE PANEL
 29. CRAWL PANEL
 30. CRAWL PANEL
 31. PORTHOLE PANEL
 32. PORTHOLE PANEL
 33. STEP PANEL & LOOPS
 34. PORTHOLE PANEL
 35. SWISS CLIMBER 1200
 36. STEP PANEL & LOOPS
 37. PORTHOLE PANEL
 38. STEP PANEL & LOOPS
 39. RACE PANEL
 40. PUZZLE PANEL
 41. SHORT SAFETY RAIL PANEL
 42. AB SQUARE NET
 43. D-LOOPS
 44. STEP PANEL & LOOPS
 45. SAFETY STAIRS DK-GRND
 46. CATERPILLAR SLIDE 800
 47. D-LOOPS & DECK INFILL BRACKET
 48. BEAMS FOR AB SQUARE NET
 - 4x BEM00402
 - 3x BEM00401
 49. D-LOOPS
 50. D-LOOPS
 51. FREESTANDING WHEEL
 52. BIG CNC FLAG

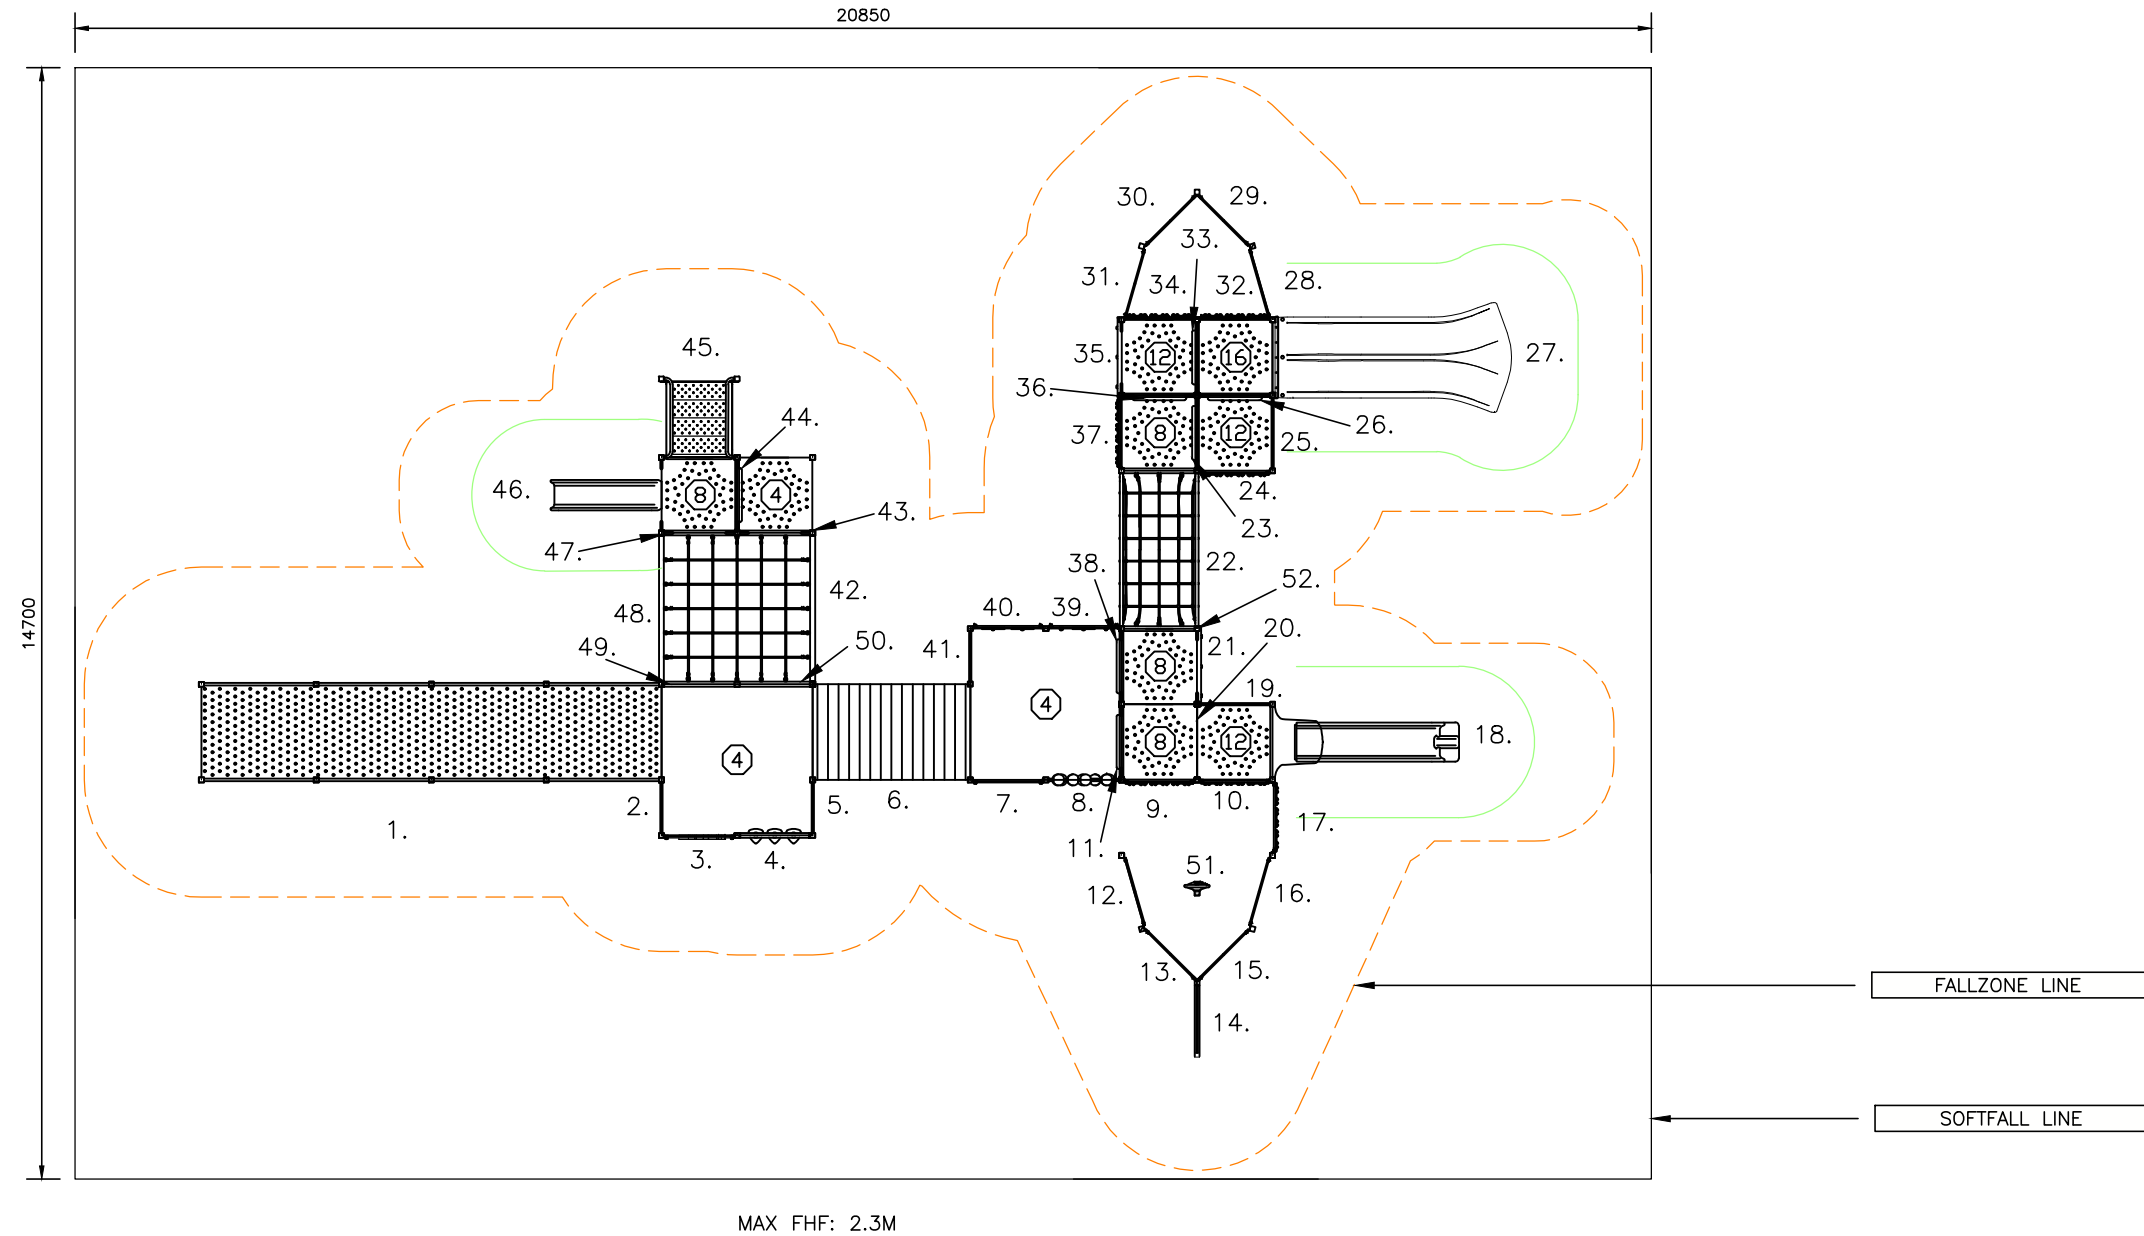

NOTES:
 - Heights above Playground surface are shown on decks and all play equipment. i.e. Ⓞ = 400mm
 - Impact absorbing ground cover is required under and around all play equipment.

- The min. recommended fall zone around the entire play structure is shown. This zone is to be free of all tripping or collision hazards (i.e. roots, rocks, border material, etc).
 - Site layout and dimensions are subject to verification prior to installation.
 - Dimensions in millimetres unless stated otherwise.

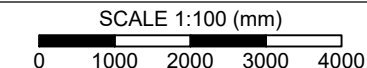

QUANTITIES	QTY TOTAL
SOFTFALL EDGING	65 (lm)
SOFTFALL AREA	213 (m²)
FALLZONE EDGING	73 (lm)
FALLZONE AREA	162 (m²)