



THIS DRAWING IS INDICATIVE ONLY (NOT FOR CONSTRUCTION)



XENA

EXT1010

CONSULTANT: -

DRAWING NO: - REV:


DATE: 25/05/2023

DRN: A. CALZAVARA PAGE SIZE: A3

EQUIPMENT LIST

XENA

1. TWISTER CLIMBER 1200
2. SAFETY RAIL PANEL
3. ROCKWALL CLIMBER 1200 (MG) & BARRIER ENTRY LOOPS RAIL (MG)
4. SAFETY RAIL PANEL
5. TWISTER CLIMBER 1200
6. SAFETY RAIL PANEL
7. ROCKY RAMBLE DCK-DCK 800 (MG) & Z RAIL & BARRIER ENTRY RAIL
8. SAFETY RAIL PANEL
9. ROCKWALL CLIMBER 1200 (MG) BARRIER ENTRY LOOPS RAIL (MG)
10. SAFETY RAIL PANEL
11. SAFETY RAIL PANEL
12. ROCKY RAMBLE DCK-DCK 800 (MG) & Z RAIL & BARRIER ENTRY RAIL
13. TRAPEZE CLIMBER 2M
14. TRAK RIDE 3M
15. POMMEL WALK 2M
16. JUMPING JACKS x4
17. BURMEZE ROPE BRIDGE DK-DK 2M
18. CHALLENGE LADDER 3M
19. TRAK RIDE 3M
20. CHALLENGE LADDER 3M
21. RING TREK 2M

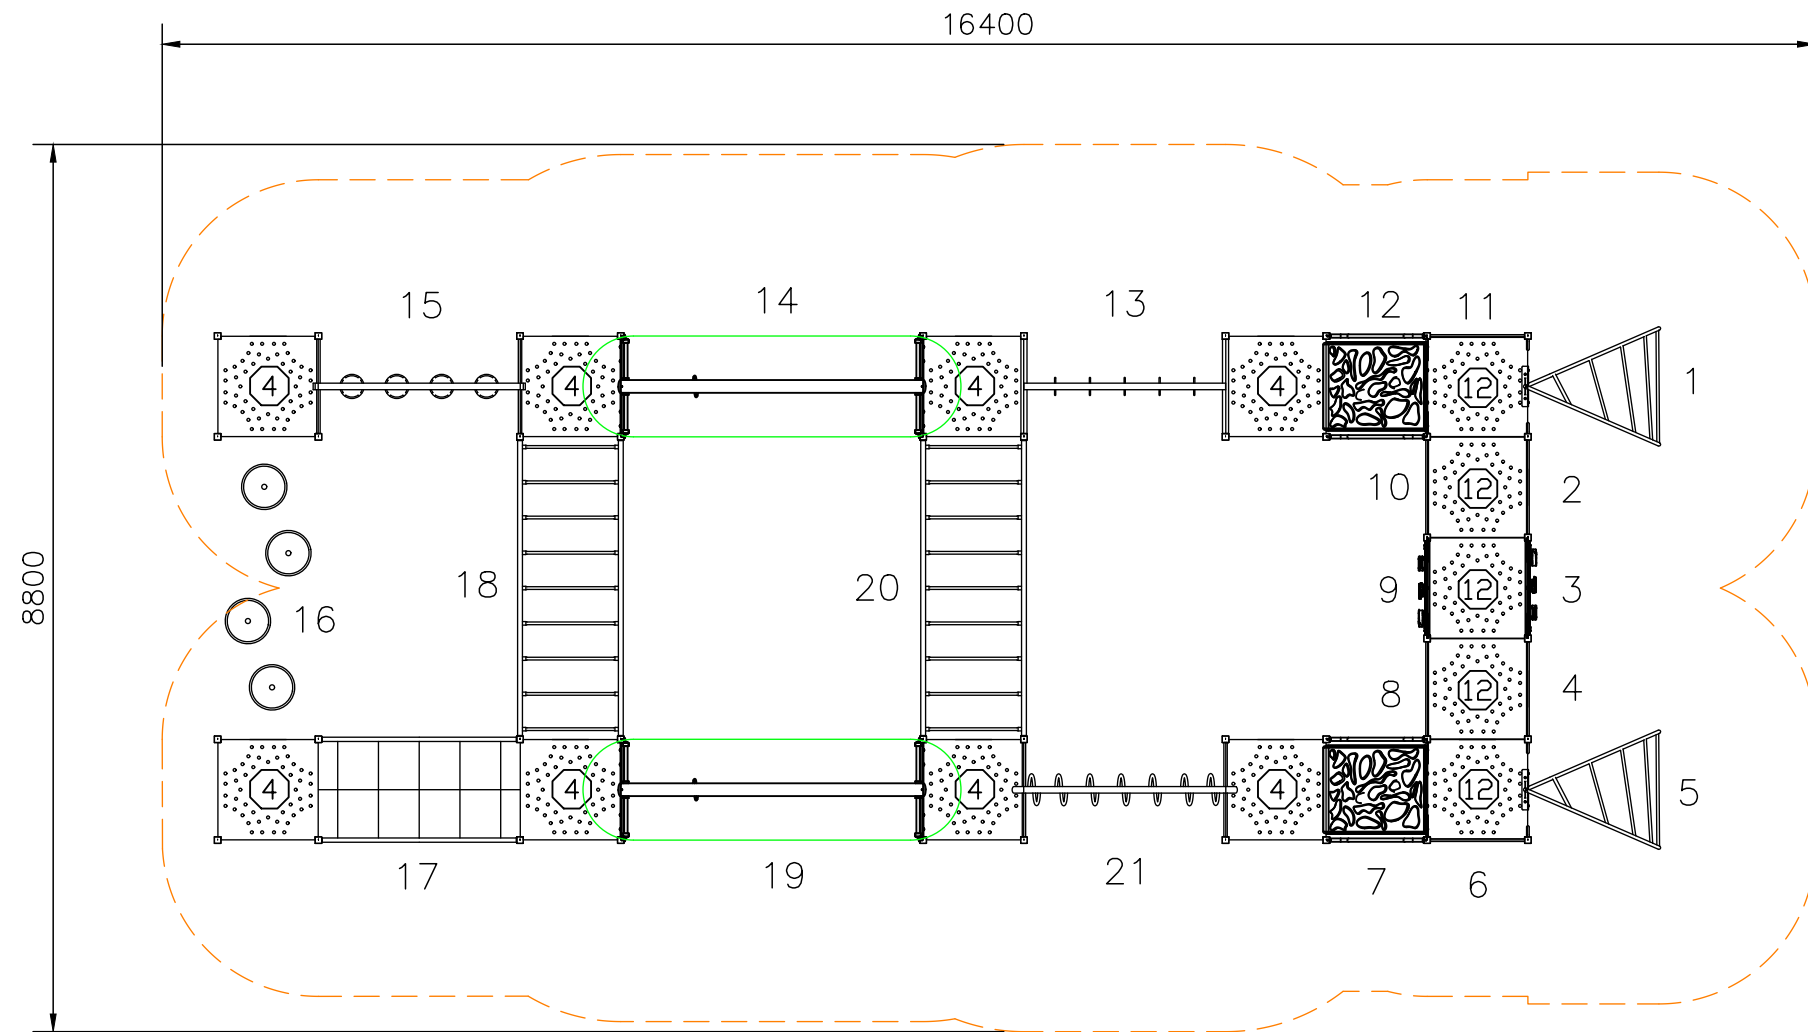

EXTREME COLOURS:


POSTS - TERRACOTTA
 POST CAPS - MERINO
 RAILS 1 - HUNTER BLUE
 RAILS 2 - PAPERBARK
 PLASTIC 1 - MERINO
 PLASTIC 2 - PLAY BLUE
 ROPES - NATURAL
 CNC PANEL - DARK BLUE/WHITE

NOTES:

- Heights above Playground surface are shown on decks and all play equipment. ie. Ⓞ = 400mm
 - Impact absorbing ground cover is required under and around all play equipment.

- The min. recommended fall zone around the entire play structure is shown. This zone is to be free of all tripping or collision hazards (ie. roots, rocks, border material, etc).
 - Site layout and dimensions are subject to verification prior to installation.
 - Dimensions in millimetres unless stated otherwise.

SCALE 1:75 (mm)

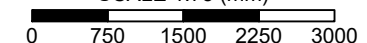

QUANTITIES	QTY TOTAL