


DO NOT SCALE

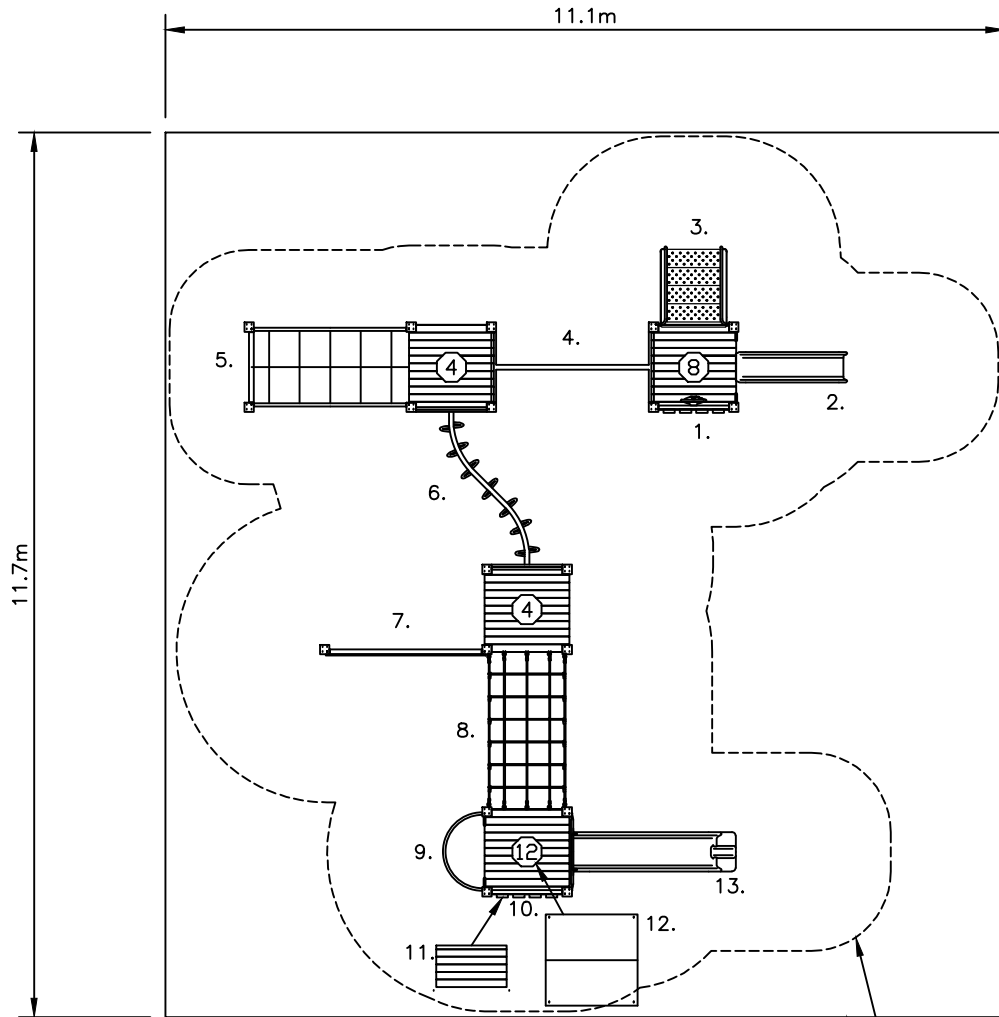


- 1. TIMBER PANEL & WHEEL
- 2. CATERPILLAR SLIDE 800
- 3. SAFETY STAIRS DK-GND
- 4. INCLINED ROPE SCRAMBLE DK-DK 400
- 5. BURMESE ROPE BRIDGE DK-PST
- 6. RING TREK 'S'
- 7. SPIDER WEB CLIMBER
- 8. INCLINED ROPE BRIDGE DK-DK 800
- 9. FIREPOLE 1200
- 10. TIMBER PANEL
- 11. TIMBER COUNTER PANEL
- 12. STEEL CUBBY ROOF (FOR TIMBER DECK)
- 13. CATERPILLAR SLIDE 1200 & ENTRY PANEL

319 - TESS
MAX FHF: 1.6M

SAFETY ZONE*
SOFT FALL AREA

SCALE = mm

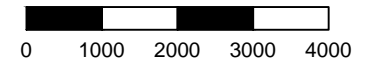

*AS 4685:2014

APPROX AREA (sq.m.): 129.9 APPROX PERIMETER (lin.m.): 45.6

319 - TESS
EXTREME TIMBER UNIT
STANDARD DRAWING

DRAWING No.: 319

REV: A

DRN: L. Blue
DATE: 15/03/16

SCALE 1:100
SHEET 1 OF 1

SIZE
A4

- Heights above Playground surface are shown on decks and all play equipment, is. (3) = 40mm
- Impact absorbing ground cover is required under and around all play equipment.
- The min. recommended fall zone around the entire play structure is shown. This zone is to be free of all tripping or collision hazards (ie. roots, rocks, border material, etc).
- Site layout and dimensions are subject to verification prior to installation.
- Dimensions in millimetres unless stated otherwise.

