


DO NOT SCALE

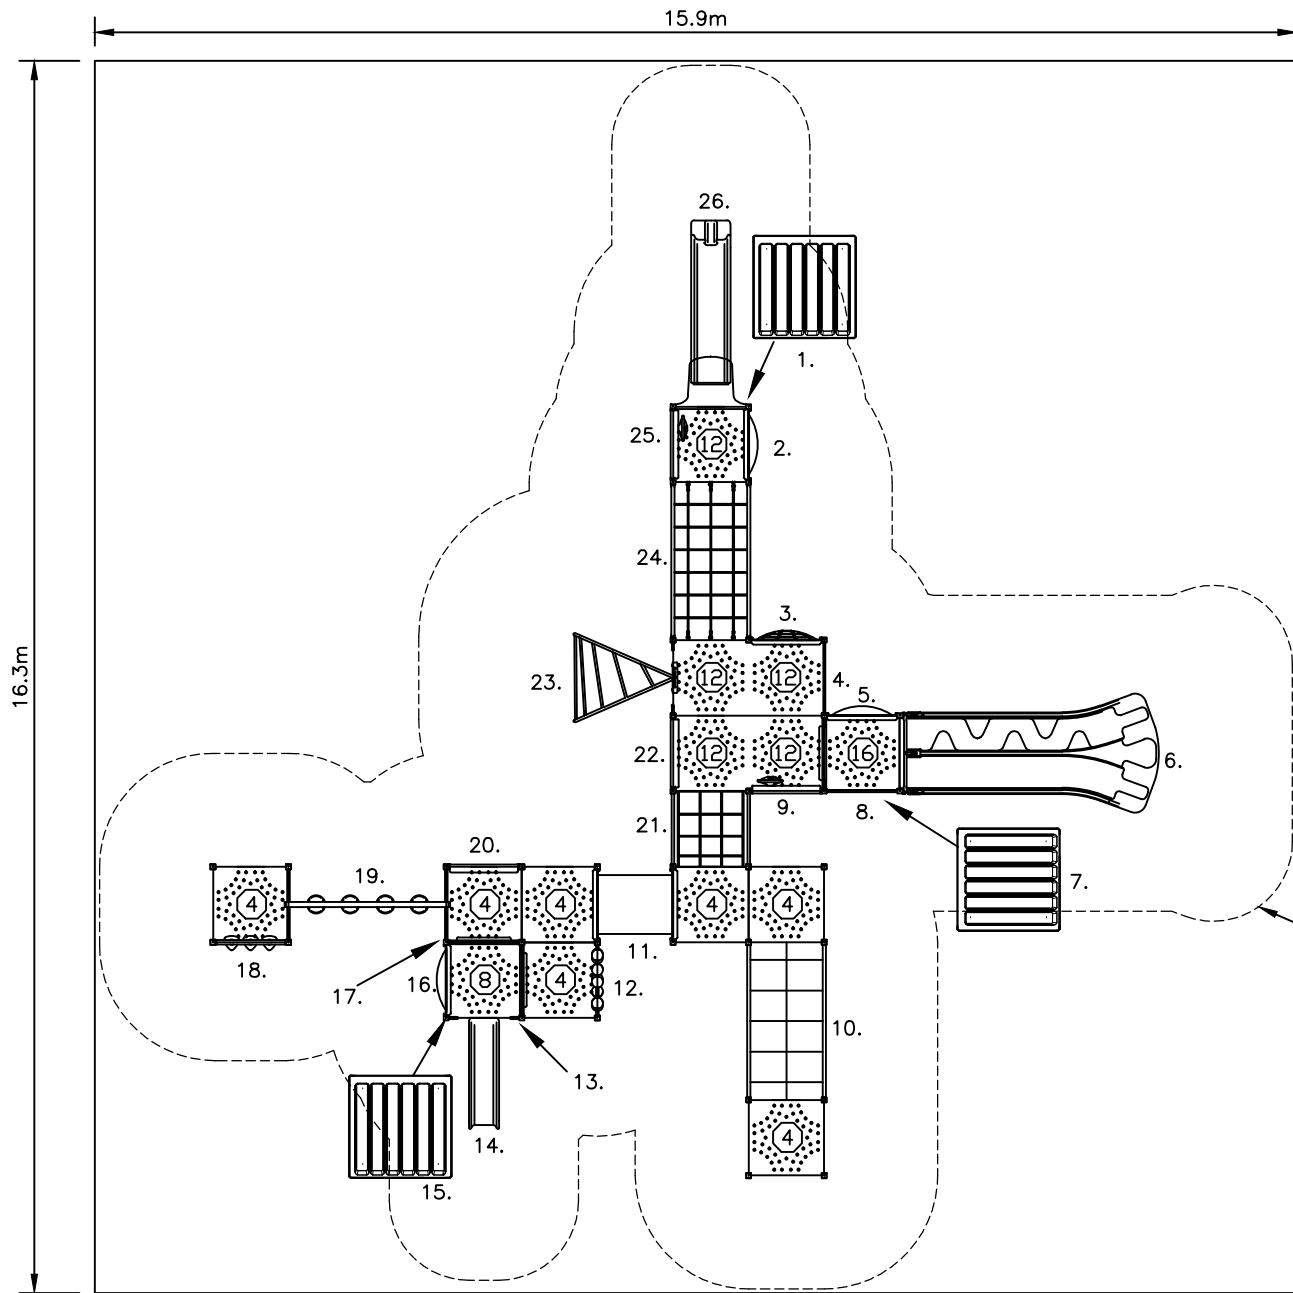


1. ARC ROOF
2. BUBBLE PANEL
3. EYE SPY PANEL
4. STEEL RAIL PANEL
5. BUBBLE PANEL
6. DOUBLE WIDE SLIDE
7. ARC ROOF
8. STEEL RAIL PANEL
9. PLASTIC OBLIQUE PANEL WITH WHEEL
10. ROPE BURMEZE BRIDGE DK-DK
11. CRAWL TUBE 1M
12. ABACUS PANEL
13. STEP PANEL & LOOPS
14. CATERPILLAR SLIDE 800
15. ARC ROOF
16. BUBBLE PANEL
17. STEP PANEL & LOOPS
18. NAUGHTS & CROSSES PANEL
19. POMMEL WALK
20. PLASTIC OBLIQUE PANEL
21. CARGO NET CLIMBER DK-DK 800
22. PLASTIC OBLIQUE PANEL
23. TWISTER CLIMBER
24. ROPE BRIDGE
25. PLASTIC OBLIQUE PANEL WITH WHEEL
26. HOODED CATERPILLAR SLIDE 1200
27. STEP PANEL & LOOPS

505-CHLOE
MAX FHF: 2.0M

SAFETY ZONE*
SOFT FALL AREA

SCALE = mm

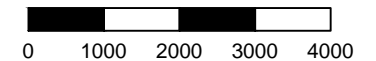

AS 4685:2014

APPROX AREA (sq.m.): 259.2 APPROX PERIMETER (lin.m.): 64.4

DISTRIBUTED BY



AUSTEK PLAY
1300 433 364
WWW.AUSTEKPLAY.COM.AU
INFO@AUSTEKPLAY.COM.AU

505 - CHLOE
EXTREME UNIT
STANDARD DRAWING

DRAWING No.: 505

REV: A

DRN: A. DYSON
DATE: 29/07/14

SCALE 1:100
SHEET 1 OF 1

SIZE
A4

- Heights above Playground surface are shown on decks and all play equipment, is. (3) = 40mm
- Impact absorbing ground cover is required under and around all play equipment.
- The min. recommended fall zone around the entire play structure is shown. This zone is to be free of all tripping or collision hazards (i.e. roots, rocks, border material, etc).
- Site layout and dimensions are subject to verification prior to installation.
- Dimensions in millimetres unless stated otherwise.

OMNITECH PLAYGROUNDS - ABN 88 004 660 495 - PH 1800 812 027 - WEB WWW.OMNITECH.COM.AU - EMAIL INFO@OMNITECH.COM.AU - THIS DRAWING IS THE PROPERTY OF OMNITECH PLAYGROUNDS. REPRODUCTION IS PROHIBITED WITHOUT WRITTEN CONSENT.

