
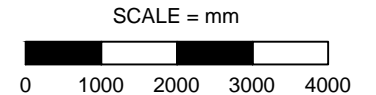


DO NOT SCALE

1. 1600 TUBE SLIDE
2. 1600 SWISS WALL CLIMBER
3. 1200 SWISS WALL CLIMBER
4. 1200 ROCKWALL
5. AB ROCKWALL 2000
6. AB ROCKWALL 2000
7. AB VERTICAL RAINBOW CHALLENGE
8. AB SQUARE SPIDER NET
9. DINO PANEL
10. DINO PANEL
11. STEP PANEL & LOOPS
12. AB OVERHEAD SQUARE NET

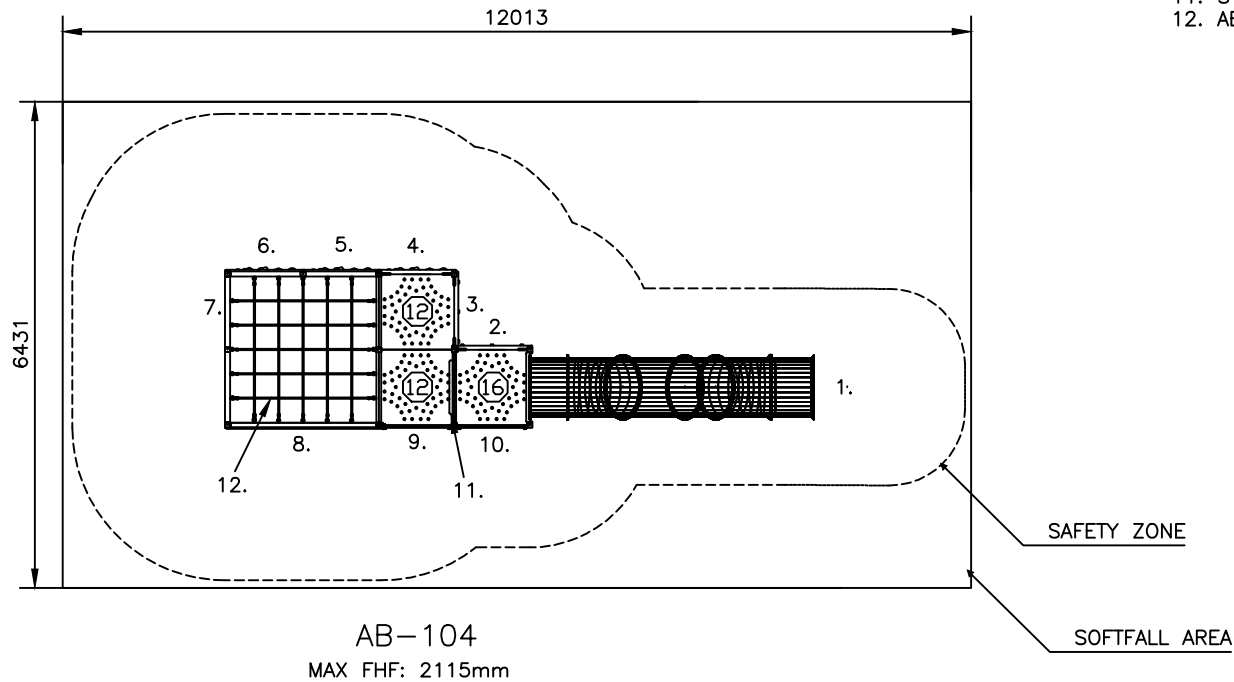

APPROX AREA (sq.m.):77.3 APPROX PERIMETER (lin.m.):36.9

AB-104  
ACTIVITY BOX  
STANDARD DRAWING

DRAWING No.:104

REV: A

DRN:K.NICHOLSON  
DATE: 11/10/16

SCALE 1:100  
SHEET 1 OF 1

SIZE  
A4

- Heights above Playground surface are shown on decks and all play equipment, is. Ⓢ= 40mm
- Impact absorbing ground cover is required under and around all play equipment.
- The min. recommended fall zone around the entire play structure is shown. This zone is to be free of all tripping or collision hazards (ie. roots, rocks, border material, etc).
- Site layout and dimensions are subject to verification prior to installation.
- Dimensions in millimetres unless stated otherwise.

