


THIS DRAWING IS INDICATIVE ONLY  
20935




Playgrounds Fun & Easy!

DO NOT SCALE


15941

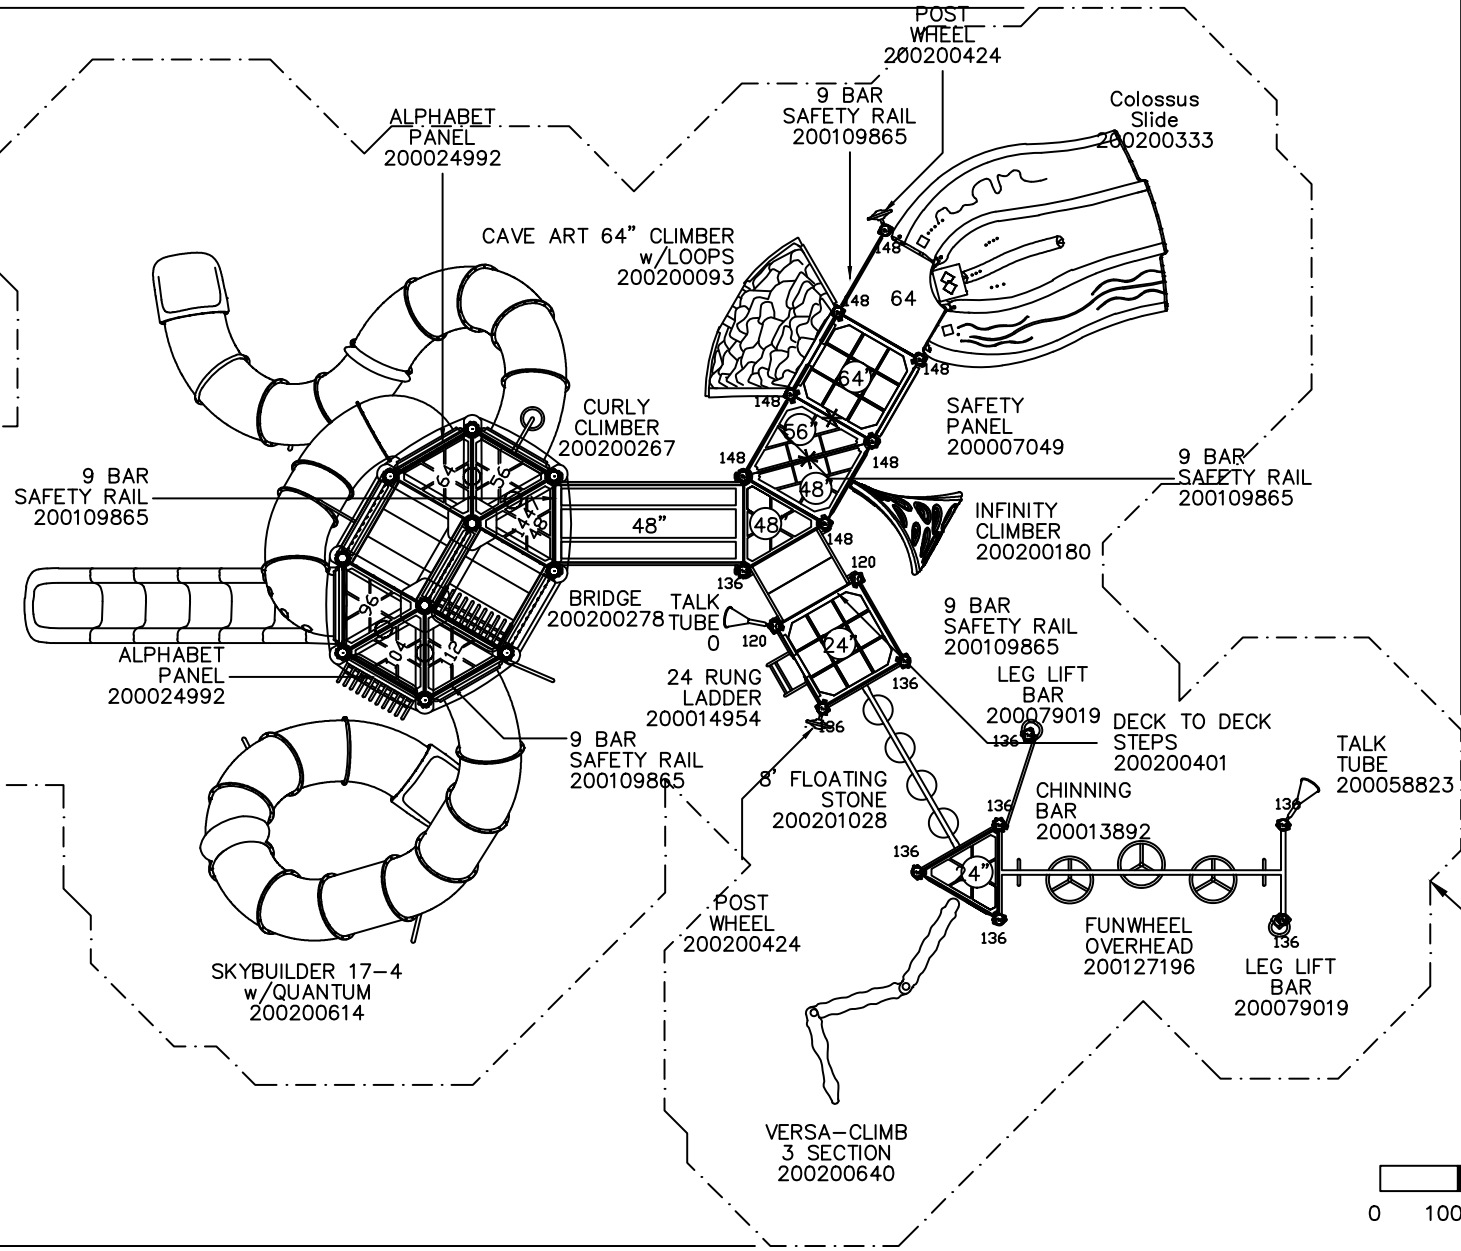

SOFT FALL AREA: 224.4 (sq.m)  
PERIMETER: 80.4 (lin.m)

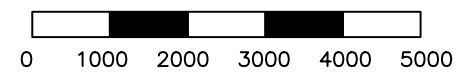

APPROX AREA (sq.m.): - APPROX PERIMETER (lin.m.): -

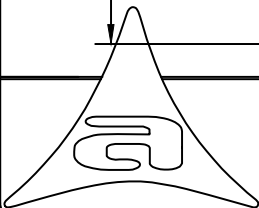

QU059026  
LITTLE TIKES COMMERCIAL  
AUSTEK PLAY

DRAWING No.: A0001 | REV: A  
DRN: S. NORDON | SCALE 1:100 | SIZE A4  
DATE: 10/04/17 | SHEET 1 OF 1

- Heights above Playground surface are shown on decks and all play equipment. ie. Ⓞ = 400mm
- Impact absorbing ground cover is required under and around all play equipment.
- The min. recommended fall zone around the entire play structure is shown. This zone is to be free of all tripping or collision hazards (ie. roots, rocks, border material, etc).
- Site layout and dimensions are subject to verification prior to installation.
- Dimensions in millimetres unless stated otherwise.

DISTRIBUTED BY  
**AUSTEK Play**