



THIS DRAWING IS INDICATIVE ONLY



Playgrounds Fun & Easy!

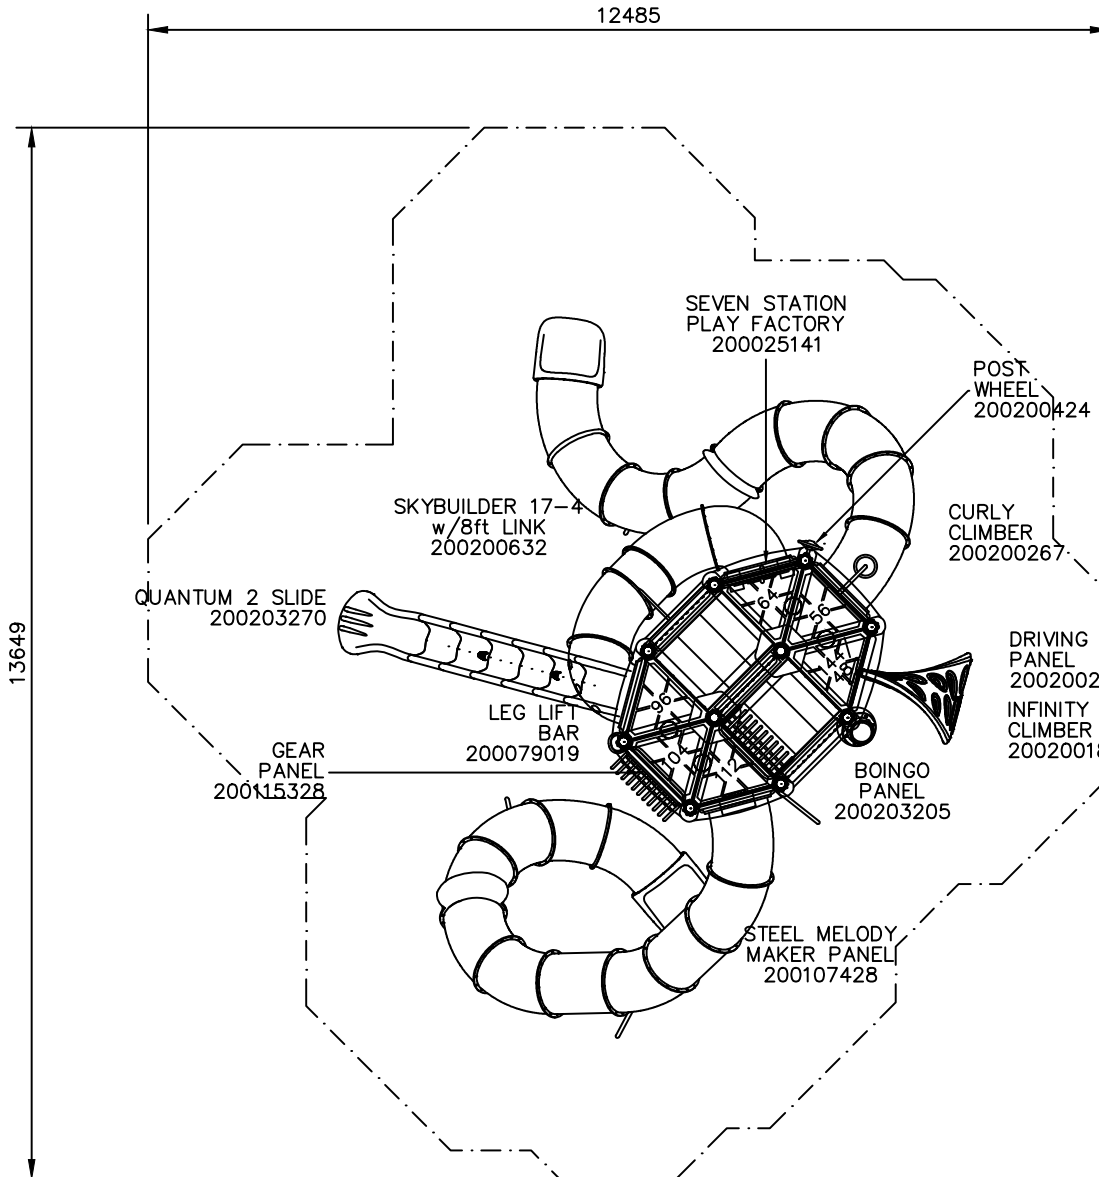


SOFT FALL AREA: 114.2 (sq.m)
PERIMETER: 44.2 (lin.m)

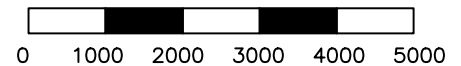

APPROX AREA (sq.m.): - APPROX PERIMETER (lin.m.): -

DO NOT SCALE

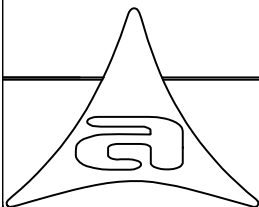

QU065962
LITTLE TIKES COMMERCIAL
AUSTEK PLAY

DRAWING No.: A0001 REV: A

DRN: S. NORDON SCALE 1:100 SIZE A4
DATE: 10/04/17 SHEET 1 OF 1

- Heights above Playground surface are shown on decks and all play equipment. i.e. Ⓞ = 400mm
- Impact absorbing ground cover is required under and around all play equipment.
- The min. recommended fall zone around the entire play structure is shown. This zone is to be free of all tripping or collision hazards (i.e. roots, rocks, border material, etc).
- Site layout and dimensions are subject to verification prior to installation.
- Dimensions in millimetres unless stated otherwise.

DISTRIBUTED BY
AUSTEK Play