




EQUIPMENT LIST

QUALI-CITÉ  
PLAYGROUNDS

CITY THEMATIC -  
CT 18-2002

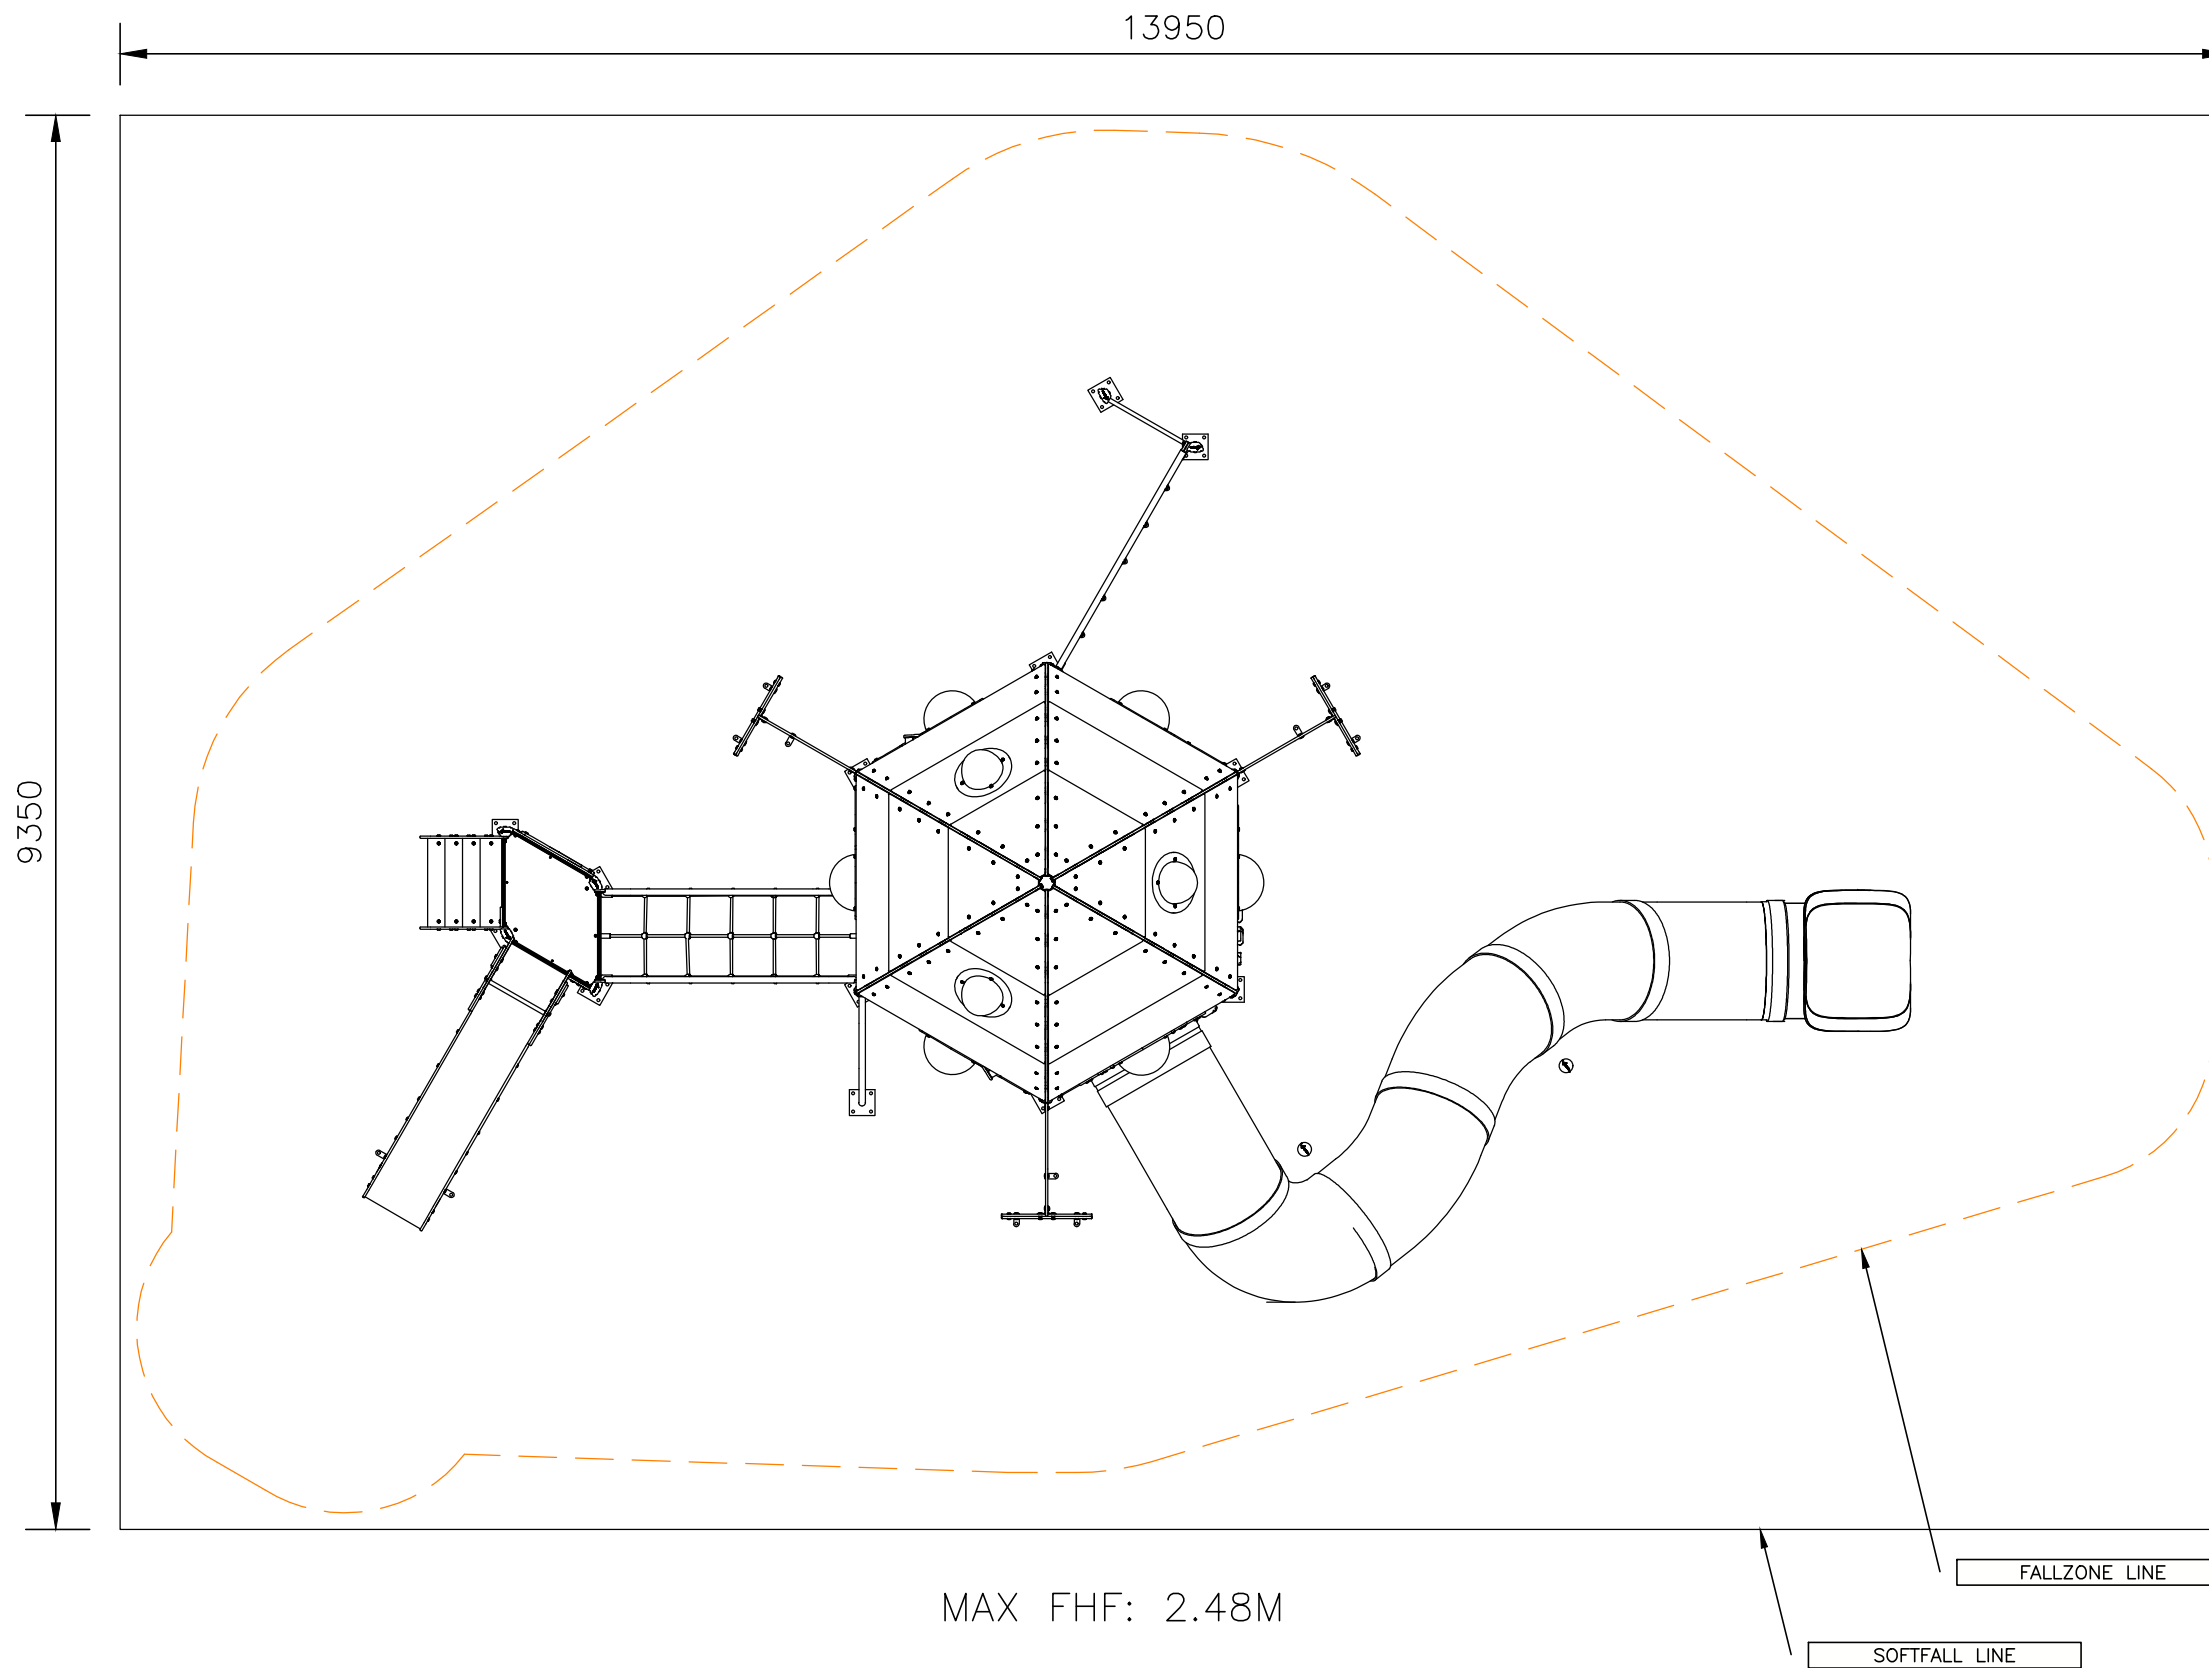

QUANTITIES	QTY TOTAL
SOFTFALL EDGING	47 (lm)
SOFTFALL AREA	131 (m²)
FALLZONE EDGING	37 (lm)
FALLZONE AREA	87 (m²)

NOTES:  
 - Heights above Playground surface are shown on decks and all play equipment. ie. Ⓞ = 400mm  
 - Impact absorbing ground cover is required under and around all play equipment.

- The min. recommended fall zone around the entire play structure is shown. This zone is to be free of all tripping or collision hazards (ie. roots, rocks, border material, etc).  
 - Site layout and dimensions are subject to verification prior to installation.  
 - Dimensions in millimetres unless stated otherwise.

