



THIS DRAWING IS INDICATIVE ONLY (NOT FOR CONSTRUCTION)



AUSTEK PLAY

CC 15-3002

CONSULTANT: AUSTEK PLAY

DRAWING No.: - REV: A


DATE: 30/07/2021

DRN: M. PLANT PAGE SIZE: A3

EQUIPMENT LIST

QUALI-CITÉ  
PLAYGROUNDS

CITY CASTLE -  
CC 15-3002

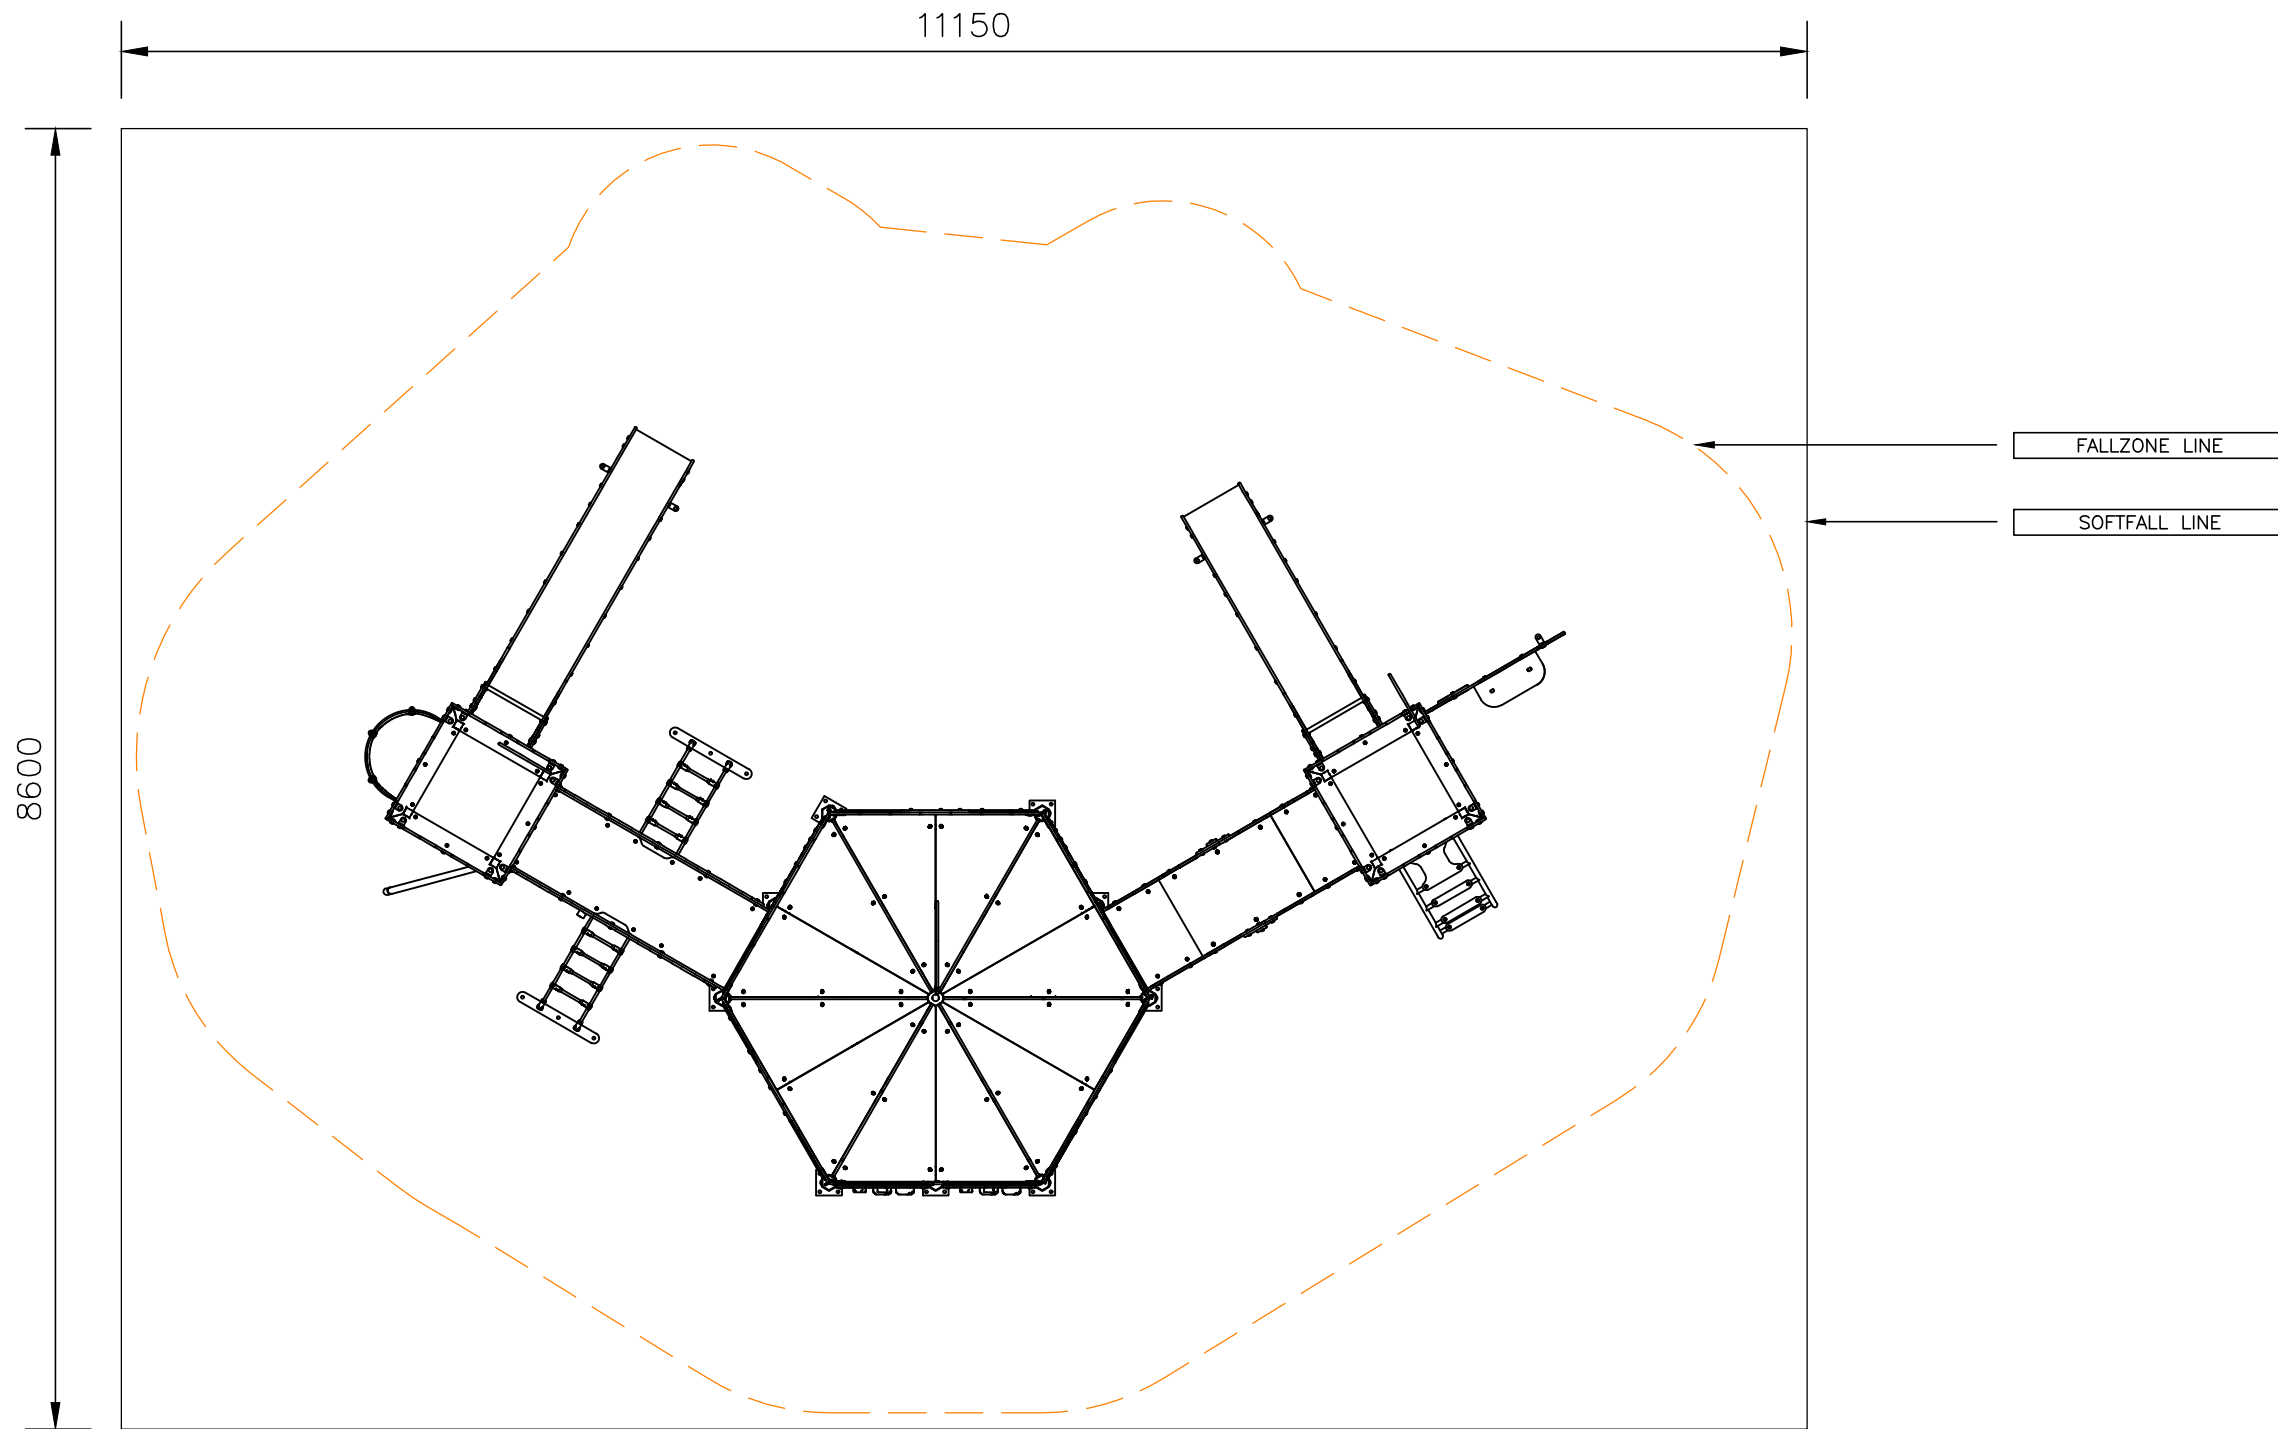


MAX FHF: 1.45M

NOTES:

- Heights above Playground surface are shown on decks and all play equipment. ie. Ⓞ = 400mm
- Impact absorbing ground cover is required under and around all play equipment.

- The min. recommended fall zone around the entire play structure is shown. This zone is to be free of all tripping or collision hazards (ie. roots, rocks, border material, etc).
- Site layout and dimensions are subject to verification prior to installation.
- Dimensions in millimetres unless stated otherwise.

SCALE 1:50 (mm)

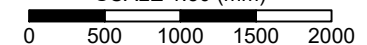

QUANTITIES	QTY TOTAL
SOFTFALL EDGING	40 (lm)
SOFTFALL AREA	96 (m²)
FALLZONE EDGING	31 (lm)
FALLZONE AREA	67 (m²)